



DEPARTMENT OF PERMITTING, ENVIRONMENT, AND REGULATORY
AFFAIRS (PERA)
BOARD AND CODE ADMINISTRATION DIVISION

NOTICE OF ACCEPTANCE (NOA)

MIAMI-DADE COUNTY
PRODUCT CONTROL SECTION
11805 SW 26 Street, Room 208
Miami, Florida 33175-2474
T (786) 315-2590 F (786) 315-2599
www.miamidade.gov/pera/

Trulite Window & Door Solutions, LLC
8130 NW 74th Avenue
Medley, FL 33166

SCOPE:

This NOA is being issued under the applicable rules and regulations governing the use of construction materials. The documentation submitted has been reviewed and accepted by Miami-Dade County PERA - Product Control Section to be used in Miami Dade County and other areas where allowed by the Authority Having Jurisdiction (AHJ).

This NOA shall not be valid after the expiration date stated below. The Miami-Dade County Product Control Section (In Miami Dade County) and/or the AHJ (in areas other than Miami Dade County) reserve the right to have this product or material tested for quality assurance purposes. If this product or material fails to perform in the accepted manner, the manufacturer will incur the expense of such testing and the AHJ may immediately revoke, modify, or suspend the use of such product or material within their jurisdiction. PERA reserves the right to revoke this acceptance, if it is determined by Miami-Dade County Product Control Section that this product or material fails to meet the requirements of the applicable building code.

This product is approved as described herein, and has been designed to comply with the Florida Building Code, including the High Velocity Hurricane Zone.

DESCRIPTION: Series "1700 Impact View" Aluminum Single Hung Window – L.M.I.

APPROVAL DOCUMENT: Drawing No. **W03-105**, titled "Series-1700 Impact View Alum Single Hung Wdw.", sheets 1 through 6 of 6, dated 11/19/03 with revision H dated 12/23/11, prepared by Al-Farooq Corporation, signed and sealed by Javad Ahmad, P.E, bearing the Miami-Dade County Product Control Revision stamp with the Notice of Acceptance number and expiration date by the Miami-Dade County Product Control Section.

MISSILE IMPACT RATING: Large and Small Missile Impact Resistant

LABELING: Each unit shall bear a permanent label with the manufacturer's name or logo, city, state, model/series, and following statement: "Miami-Dade County Product Control Approved", unless otherwise noted herein.

RENEWAL of this NOA shall be considered after a renewal application has been filed and there has been no change in the applicable building code negatively affecting the performance of this product.

TERMINATION of this NOA will occur after the expiration date or if there has been a revision or change in the materials, use, and/or manufacture of the product or process. Misuse of this NOA as an endorsement of any product, for sales, advertising or any other purposes shall automatically terminate this NOA. Failure to comply with any section of this NOA shall be cause for termination and removal of NOA.

ADVERTISEMENT: The NOA number preceded by the words Miami-Dade County, Florida, and followed by the expiration date may be displayed in advertising literature. If any portion of the NOA is displayed, then it shall be done in its entirety.

INSPECTION: A copy of this entire NOA shall be provided to the user by the manufacturer or its distributors and shall be available for inspection at the job site at the request of the Building Official.

This NOA revises NOA # **10-0930.02** and consists of this page 1 and evidence pages E-1 and E-2, as well as approval document mentioned above.

The submitted documentation was reviewed by **Manuel Perez, P.E.**



NOA No. 12-0118.17
Expiration Date: April 29, 2014
Approval Date: March 15, 2012
Page 1

NOTICE OF ACCEPTANCE: EVIDENCE SUBMITTED

A. DRAWINGS

1. Manufacturer's die drawings and sections.
2. Drawing No **W03-105**, titled "Series-1700 Impact View Alum Single Hung Wdw.", sheets 1 through 6 of 6, prepared by Al-Farooq Corporation, dated 11/19/03, with revision H dated 12/23/11, signed and sealed by Javad Ahmad, P.E,

B. TESTS


1. Test reports on: 1) Air Infiltration Test, per FBC, TAS 202-94
2) Uniform Static Air Pressure Test, Loading per FBC TAS 202-94
3) Water Resistance Test, per FBC, TAS 202-94
4) Large Missile Impact Test per FBC, TAS 201-94
5) Cyclic Wind Pressure Loading per FBC, TAS 203-94
6) Forced Entry Test, per FBC 2411 3.2.1, TAS 202-94
along with marked-up drawings and installation diagram aluminum single hung window, prepared by Fenestration Testing Laboratory, Inc., Test Report No. **FTL-3822**, dated 07/10/03, signed and sealed by Joseph C. Chan, P.E.
(Submitted under NOA# 05-0311.01)
2. Test reports on: 1) Air Infiltration Test, per FBC, TAS 202-94
2) Uniform Static Air Pressure Test, Loading per FBC TAS 202-94
3) Water Resistance Test, per FBC, TAS 202-94
4) Large Missile Impact Test per FBC, TAS 201-94
5) Cyclic Wind Pressure Loading per FBC, TAS 203-94
6) Forced Entry Test, per FBC 2411 3.2.1, TAS 202-94
along with marked-up drawings and installation diagram aluminum horizontal sliding window, OXO configuration, prepared by Fenestration Testing Laboratory, Inc., Test Report No. **FTL-4332**, dated 12/09/04, signed and sealed by Edmundo Largaespada, P.E. *(For Reference Only - to qualify glass types C & D).*
(Submitted under NOA# 05-0311.01)

C. CALCULATIONS

1. Anchor verification calculations and structural analysis, complying with FBC-2007 and FBC-2010, prepared by Al-Farooq Corporation, dated 12/01/08, 09/03/10 and updated on 01/04/12, signed and sealed by Javad Ahmad, P.E.
2. Glazing complies with ASTM E1300-04

D. QUALITY ASSURANCE

1. Miami-Dade Department of Permitting, Environment, and Regulatory Affairs (PERA).

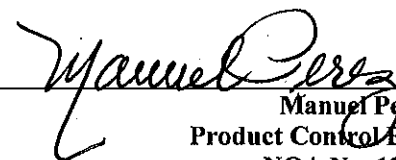

Manuel Perez, P.E.
Product Control Examiner
NOA No. 12-0118.17

Expiration Date: April 29, 2014

Approval Date: March 15, 2012

Trulite Window & Door Solutions, LLC

NOTICE OF ACCEPTANCE: EVIDENCE SUBMITTED

E. MATERIAL CERTIFICATIONS

1. Notice of Acceptance No. **11-0325.05** “ issued to Solutia, Inc. for their “**Saflex and Vanceva clear and color interlayers**” dated 05/05/11, expiring on 05/21/16
2. Notice of Acceptance No. **11-0624.01** issued to **E.I. DuPont DeNemours & Co., Inc.** for their “**DuPont Butacite® PVB Interlayer**” dated 09/08/11, expiring on 12/11/16.

F. STATEMENTS

1. Statement letter of conformance, complying with the FBC-2010, and of no financial interest, dated January 4, 2012, signed and sealed by Javad Ahmad, P.E.
2. Florida Dept of State, listing of Trulite Window & Door Solutions, LLC (Foreign Limited Liability Co.), managed by Arch Intermediate Holding, LLC, Tamarac, Fl., dated 02/03/10.
3. Certificate of registration of name change from “Trulite Residential Windows, LLC” to “Trulite Window & Door Solutions, LLC” issued by State of Delaware on 10/28/11, signed by J.W. Bullock.
4. Certificate of registration of name change from “Arch Windows, LLC” to Trulite Residential Windows, LLC” issued by State of Delaware on 07/27/11, signed by J.W. Bullock.
5. Florida Department of State, listing of Arch Window, LLC (Foreign Limited Liability Co.), managed by Arch Intermediate Holding, LLC, Tamarac, Florida, dated 01/22/10.
6. Certificate of registration of Arch Windows, LLC (Delaware) in State of Florida dated 02/04/10, managed by Arch Intermediate Holding, LLC.



G. OTHER

1. Notice of Acceptance No. **10-0930.02**, issued to Arch Windows, LLC dba AWP, for their Series “1700 Impact View” Aluminum Single Hung Window – L.M.I., approved on 01/06/11 and expiring on 04/29/14.



Manuel Perez, P.E.
Product Control Examiner
NOA No. 12-0118.17

Expiration Date: April 29, 2014
Approval Date: March 15, 2012

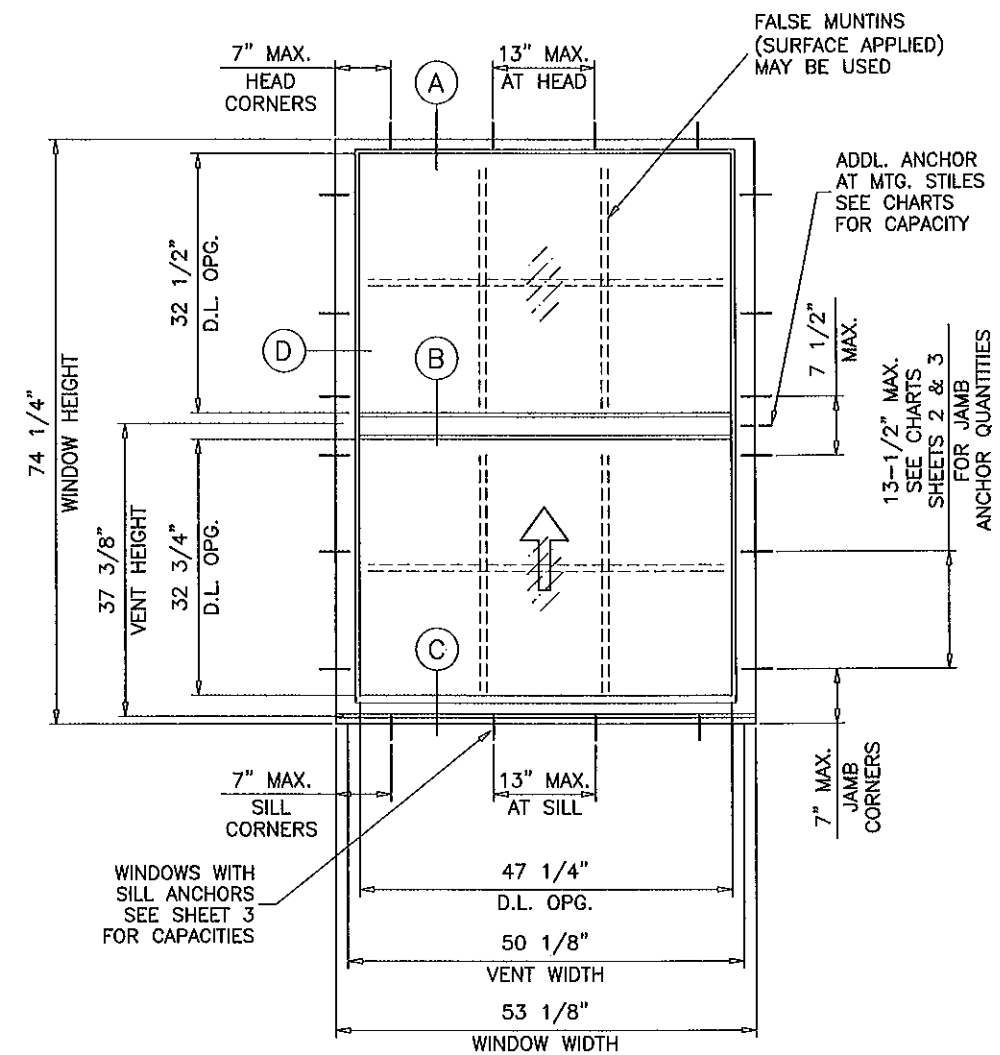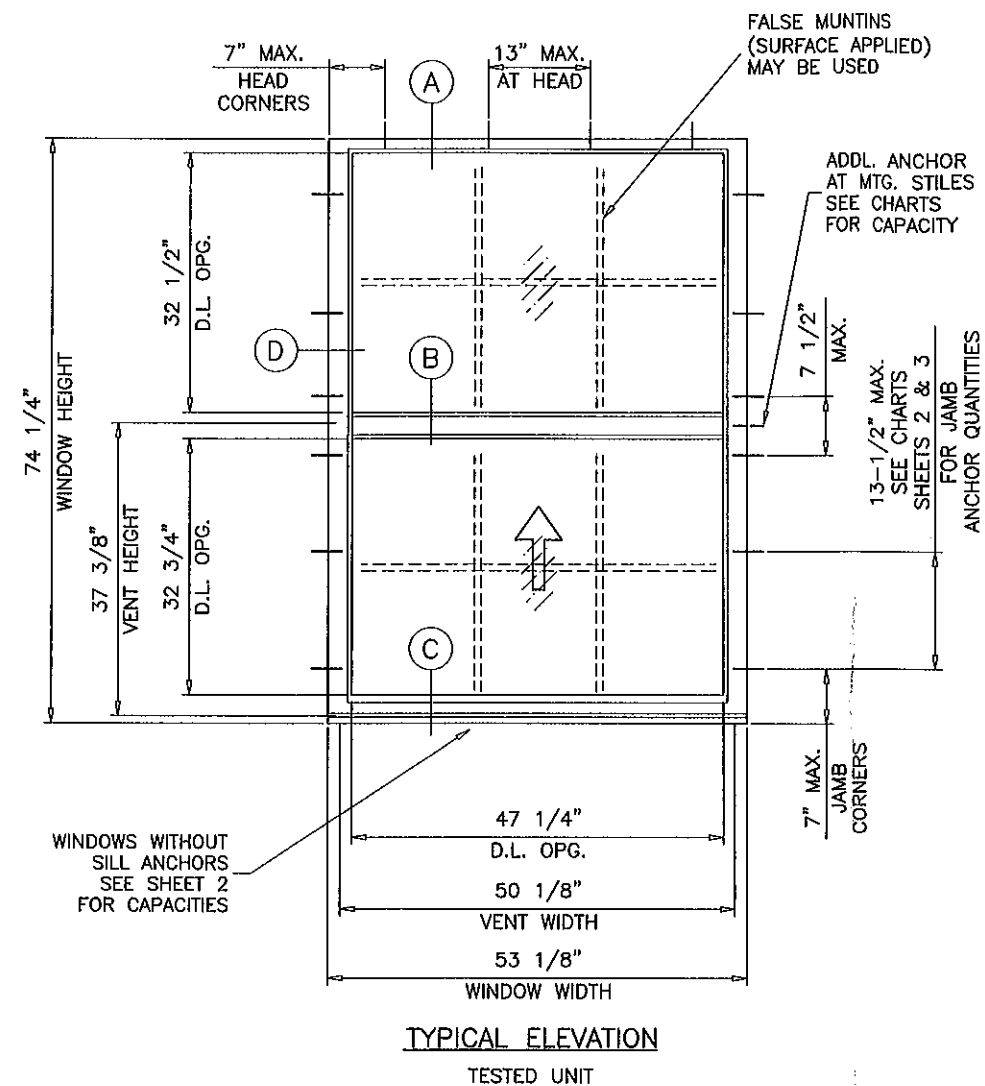

SERIES-1700 IMPACT VIEW ALUMINUM SINGLE HUNG WINDOW

DESIGN LOAD RATINGS FOR THESE WINDOWS TO BE AS PER CHARTS SHOWN ON SHEETS 2 & 3.

APPROVAL APPLIES TO SINGLE UNITS OR SIDE BY SIDE COMBINATIONS OF S.H./S.H. OR SINGLE HUNG WITH OTHER MIAMI-DADE COUNTY APPROVED WINDOWS USING MIAMI-DADE COUNTY APPROVED MULLIONS IN BETWEEN.
LOWER DESIGN PRESSURE FROM WINDOWS OR MULLION APPROVAL WILL APPLY TO ENTIRE SYSTEM.

THIS PRODUCT HAS BEEN DESIGNED AND TESTED TO COMPLY WITH THE REQUIREMENTS OF THE FLORIDA BUILDING CODE INCLUDING HIGH VELOCITY HURRICANE ZONE (HVHZ).

WOOD BUCKS BY OTHERS, MUST BE ANCHORED PROPERLY TO TRANSFER LOADS TO THE STRUCTURE.

ANCHORS SHALL BE AS LISTED, SPACED AS SHOWN ON DETAILS, ANCHORS EMBEDMENT TO BASE MATERIAL SHALL BE BEYOND WALL DRESSING OR STUCCO.

ANCHORING OR LOADING CONDITIONS NOT SHOWN IN THESE DETAILS ARE NOT PART OF THIS APPROVAL.

A LOAD DURATION INCREASE IS USED IN DESIGN OF ANCHORS INTO WOOD ONLY.

MATERIALS INCLUDING BUT NOT LIMITED TO STEEL/METAL SCREWS, THAT COME INTO CONTACT WITH OTHER DISSIMILAR MATERIALS SHALL MEET THE REQUIREMENTS OF THE FLORIDA BLDG. CODE SECTION 2003.8.4.

THESE WINDOWS ARE RATED FOR LARGE MISSILE IMPACT.
SHUTTERS ARE NOT REQUIRED.

Engr: JAVAD AHMAD
CIVIL
FLA. PE # 70592
C.A.N. 3538

PRODUCT REVISED
as complying with the Florida
Building Code
Acceptance No. 12-0118.17
Expiration Date APRIL 24, 2014
By *Manuel Perez*
Miami/Dade Product Control

Revisions:		by	description
no	date		
E	11.19.08		UPDATED FOR 2007 FBC
F	03.24.09		NO CHANGE THIS SHEET
G	09.02.10		MANUF. NAME REVISED
H	12.23.11		UPDATED TO 2010 FBC, NAME REV

date:	11-19-03
scale:	1/2"=1'-0"
dr. by:	HAMID
chk. by:	

drawing no.
W03-105

sheet 1 of 6

afC
AL-FAROOQ CORPORATION
ENGINEERS & PRODUCT DEVELOPMENT
1235 S.W. 87 AVE
MIAMI, FLORIDA 33174
TEL. (305) 264-8100 FAX. (305) 262-6978
COMP-ANL\W03-105YO

SERIES-1700 IMPACT VIEW ALUM SINGLE HUNG WDW.
TRULITE WINDOW & DOOR SOLUTIONS, LLC
8130 N.W. 74TH AVE.
MEDLEY, FL. 33166
TEL. (305) 887-2846 FAX (305) 883-1309






EQUAL LITES WINDOWS DESIGN LOAD CAPACITY - PSF			
WINDOW DIMS.		GLASS TYPES 'A', 'C' OR 'D'	
WIDTH	HEIGHT	EXT.(+)	INT.(-)
19-1/8"	26" (4)	90.0	140.0
26-1/2"		90.0	140.0
32"		90.0	140.0
37"		90.0	140.0
42"		90.0	140.0
48"		90.0	140.0
53-1/8"		90.0	140.0
19-1/8"	38-3/8" (4)	90.0	140.0
26-1/2"		90.0	140.0
32"		90.0	140.0
37"		90.0	140.0
42"		90.0	140.0
48"		90.0	140.0
53-1/8"		90.0	127.1
19-1/8"	50-5/8" (6)	90.0	140.0
26-1/2"		90.0	140.0
32"		90.0	140.0
37"		90.0	140.0
42"		90.0	140.0
48"		90.0	140.0
53-1/8"		90.0	139.7
19-1/8"	63" (6)	90.0	140.0
26-1/2"		90.0	140.0
32"		90.0	140.0
37"		90.0	140.0
42"		90.0	140.0
48"		90.0	128.6
53-1/8"		90.0	116.2
19-1/8"	74-1/4" (6)	90.0	140.0
26-1/2"		90.0	140.0
32"		90.0	140.0
37"		90.0	140.0
42"		90.0	124.7
48"		90.0	109.1
53-1/8"		90.0	98.6
42"	63" (7)	90.0	140.0
48"		90.0	140.0
53-1/8"	74-1/4" (7)	90.0	135.5
42"		90.0	140.0
48"		90.0	127.3
53-1/8"	74-1/4" (7)	90.0	127.3
48"		90.0	115.0

* NO. IN PARENTHESIS INDICATE
NO. OF ANCHORS PER JAMB.

UNEQUAL LITES WINDOWS DESIGN LOAD CAPACITY - PSF			
WINDOW DIMS.		GLASS TYPES 'A', 'C' OR 'D'	
WIDTH	HEIGHT	EXT.(+)	INT.(-)
19-1/8"	50-5/8" (5)	90.0	140.0
26-1/2"		90.0	140.0
32"		90.0	140.0
37"		90.0	140.0
42"		90.0	140.0
48"		90.0	133.3
53-1/8"		90.0	120.5
19-1/8"	63" (6)	90.0	140.0
26-1/2"		90.0	140.0
32"		90.0	140.0
37"		90.0	140.0
42"		90.0	140.0
19-1/8"	74-1/4" (7)	90.0	140.0
26-1/2"		90.0	140.0
32"		90.0	140.0


* NO. IN PARENTHESIS INDICATE
NO. OF ANCHORS PER JAMB.

WINDOWS WITHOUT SILL ANCHORS

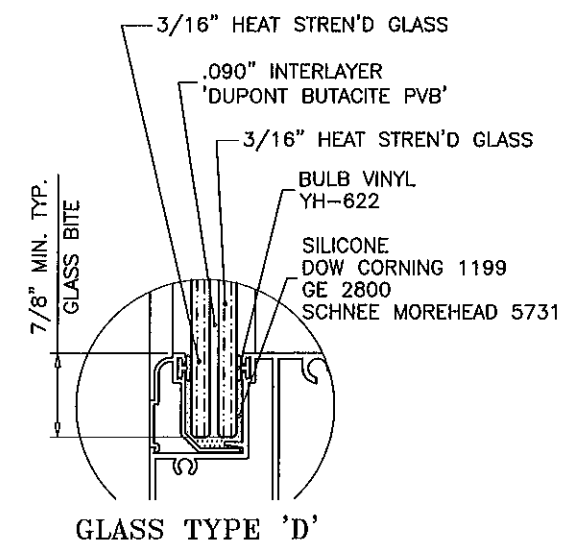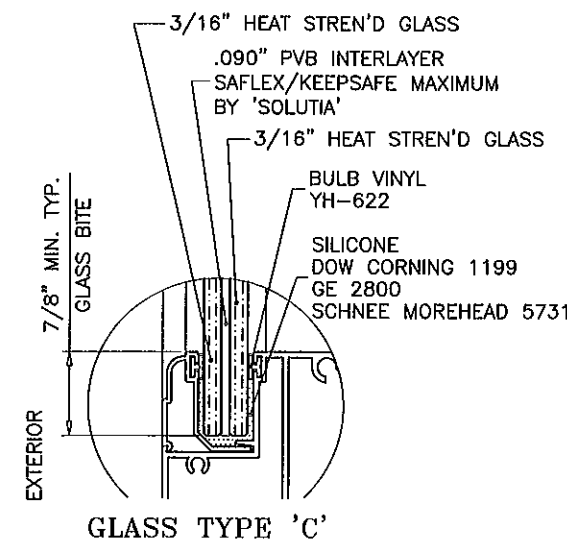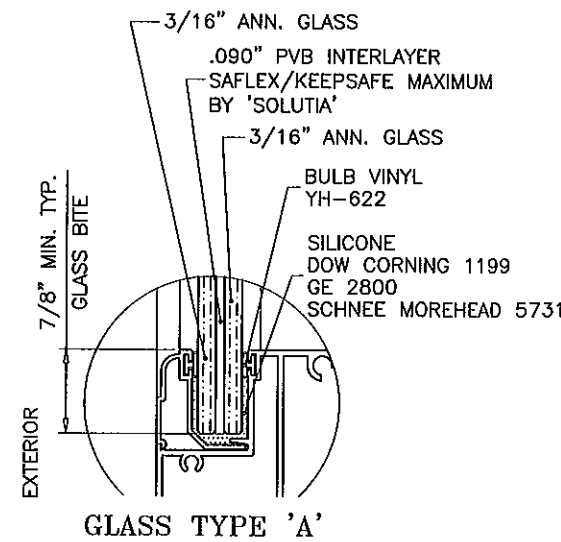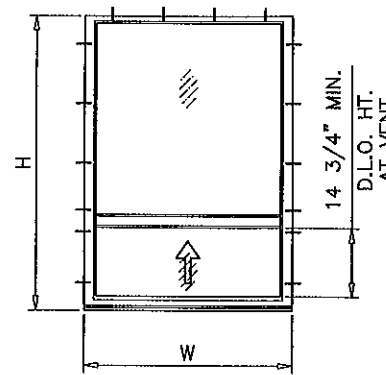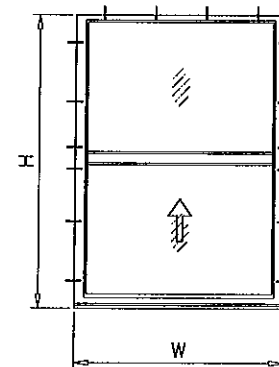

GLAZING OPTIONS

NOTE:
GLASS CAPACITIES ON THIS SHEET ARE
BASED ON ASTM E1300-04 (3 SEC. GUSTS)
AND FLORIDA BUILDING COMMISSION
DECLARATORY STATEMENT DCA05-DEC-219

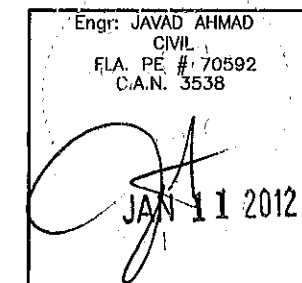

PRODUCT REVISED
as complying with the Florida
Building Code
Acceptance No. 12-0118.17
Expiration Date April 24, 2014
By *Wameel*
Miami/Dade Product Control

AL-FAROOQ CORPORATION
ENGINEERS & PRODUCT DEVELOPMENT
1235 S.W. 87 AVE
MIAMI, FLORIDA 33174
TEL. (305) 264-8100 FAX. (305) 262-6978
COMP-ANL\W03-105YO

SERIES-1700 IMPACT VIEW ALUM SINGLE HUNG WDW.
TRULITE WINDOW & DOOR SOLUTIONS, LLC
8130 N.W. 74TH AVE.
MEDLEY, FL. 33166
TEL. (305) 887-2646 FAX (305) 883-1309


revisions:	no	date	by	description
	E	11.19.08		NOTE REV.
	F	03.24.09		REV. PER BCO COMMENTS
	G	09.02.10		MANUF. NAME REVISED
	H	12.23.11		MANUF. NAME REVISED

date:	11-19-03
scale:	1/2" = 1"
dr. by:	HAMID
chk. by:	

drawing no.
W03-105
sheet 2 of 6

EQUAL LITES WINDOWS DESIGN LOAD CAPACITY - PSF			
WINDOW DIMS.		GLASS TYPES 'A', 'C' OR 'D'	
WIDTH	HEIGHT	EXT.(+)	INT.(-)
19-1/8"	26"	90.0	140.0
26-1/2"		90.0	140.0
32"		90.0	140.0
37"		90.0	140.0
42"		90.0	140.0
48"		90.0	140.0
53-1/8"	38-3/8"	90.0	140.0
19-1/8"		90.0	140.0
26-1/2"		90.0	140.0
32"		90.0	140.0
37"		90.0	140.0
42"		90.0	140.0
48"		90.0	140.0
53-1/8"	50-5/8"	90.0	140.0
19-1/8"		90.0	140.0
26-1/2"		90.0	140.0
32"		90.0	140.0
37"		90.0	140.0
42"		90.0	140.0
48"		90.0	140.0
53-1/8"	63"	90.0	140.0
19-1/8"		90.0	140.0
26-1/2"		90.0	140.0
32"		90.0	140.0
37"		90.0	140.0
42"		90.0	140.0
48"		90.0	140.0
53-1/8"	74-1/4"	90.0	140.0
19-1/8"		90.0	140.0
26-1/2"		90.0	140.0
32"		90.0	140.0
37"		90.0	140.0
42"		90.0	140.0
48"		90.0	136.3
53-1/8"	74-1/4"	90.0	113.6
19-1/8"		90.0	140.0
26-1/2"		90.0	140.0
32"		90.0	140.0
37"		90.0	140.0
42"		90.0	140.0
48"	63"	90.0	140.0
53-1/8"		90.0	140.0
42"	74-1/4"	90.0	140.0
48"		90.0	140.0
53-1/8"	74-1/4"	90.0	140.0
42"		90.0	140.0
48"	74-1/4"	90.0	140.0
53-1/8"		90.0	135.4


* NO. IN PARENTHESIS INDICATE
NO. OF ANCHORS PER JAMB.

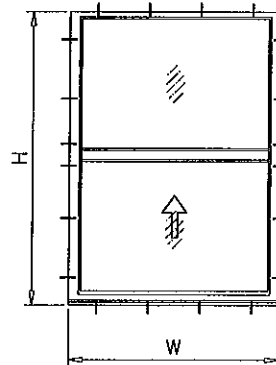

UNEQUAL LITES WINDOWS DESIGN LOAD CAPACITY - PSF			
WINDOW DIMS.		GLASS TYPES 'A', 'C' OR 'D'	
WIDTH	HEIGHT	EXT.(+)	INT.(-)
19-1/8"	50-5/8"	90.0	140.0
26-1/2"		90.0	140.0
32"		90.0	140.0
37"		90.0	140.0
42"		90.0	140.0
48"		90.0	140.0
53-1/8"	63"	90.0	140.0
19-1/8"		90.0	140.0
26-1/2"		90.0	140.0
32"		90.0	140.0
37"		90.0	140.0
42"		90.0	140.0
19-1/8"	74-1/4"	90.0	140.0
26-1/2"		90.0	140.0
32"	74-1/4"	90.0	140.0
42"		90.0	140.0

* NO. IN PARENTHESIS INDICATE
NO. OF ANCHORS PER JAMB.

WINDOWS WITH
SILL ANCHORS

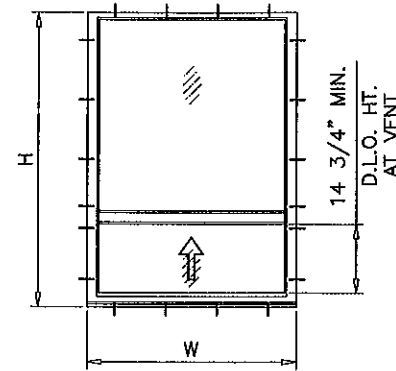

NOTE:
GLASS CAPACITIES ON THIS SHEET ARE
BASED ON ASTM E1300-04 (3 SEC. GUSTS)
AND FLORIDA BUILDING COMMISSION
DECLARATORY STATEMENT DCA05-DEC-219

Engr: JAVAD AHMAD
CIVIL
FLA. PE # 70592
C.A.N. 3538
JAN 11 2012

PRODUCT REVISED
as complying with the Florida
Building Code
Acceptance No. 12-0118.17
Expiration Date APR 29, 2014
By *Mamuel Perez*
Miami Dade Product Control





AL-FAROOQ CORPORATION
ENGINEERS & PRODUCT DEVELOPMENT
1235 S.W. 87 AVE
MIAMI, FLORIDA 33174
TEL (305) 264-8100 FAX (305) 262-6978
COMP-ANL\W03-105Y0

SERIES-1700 IMPACT VIEW ALUM SINGLE HUNG WDW.
TRULITE WINDOW & DOOR SOLUTIONS, LLC
8130 N.W. 74TH AVE.
MEDLEY, FL. 33166
TEL (305) 887-2646 FAX (305) 883-1309

no	date	by	description
E	11.19.08		NOTE REV.
F	03.24.09		NO CHANGE THIS SHEET
G	09.02.10		MANUF. NAME REVISED
H	12.23.11		MANUF. NAME REVISED

date:	11-19-03
scale:	1/2" = 1"
dr. by:	HAMID
chk. by:	

drawing no.	W03-105
sheet 3 of	6

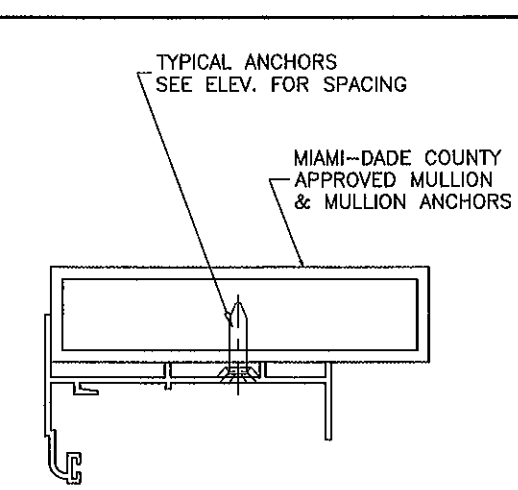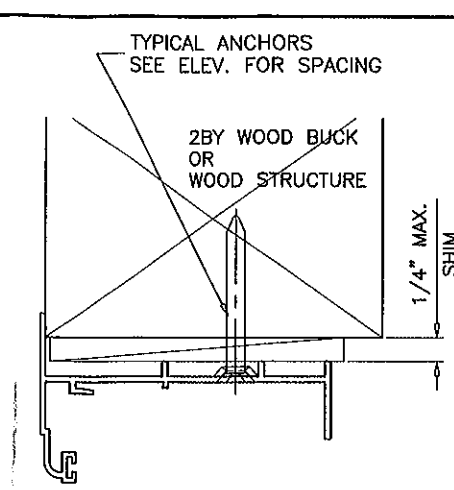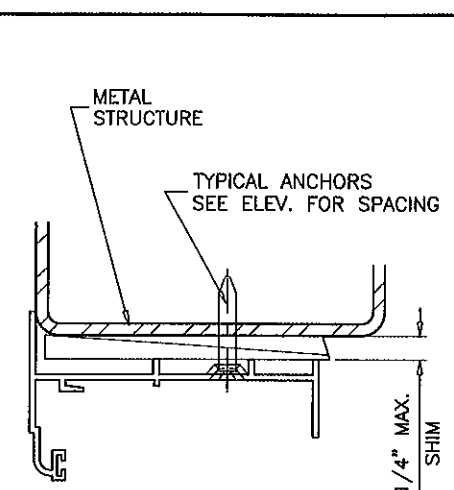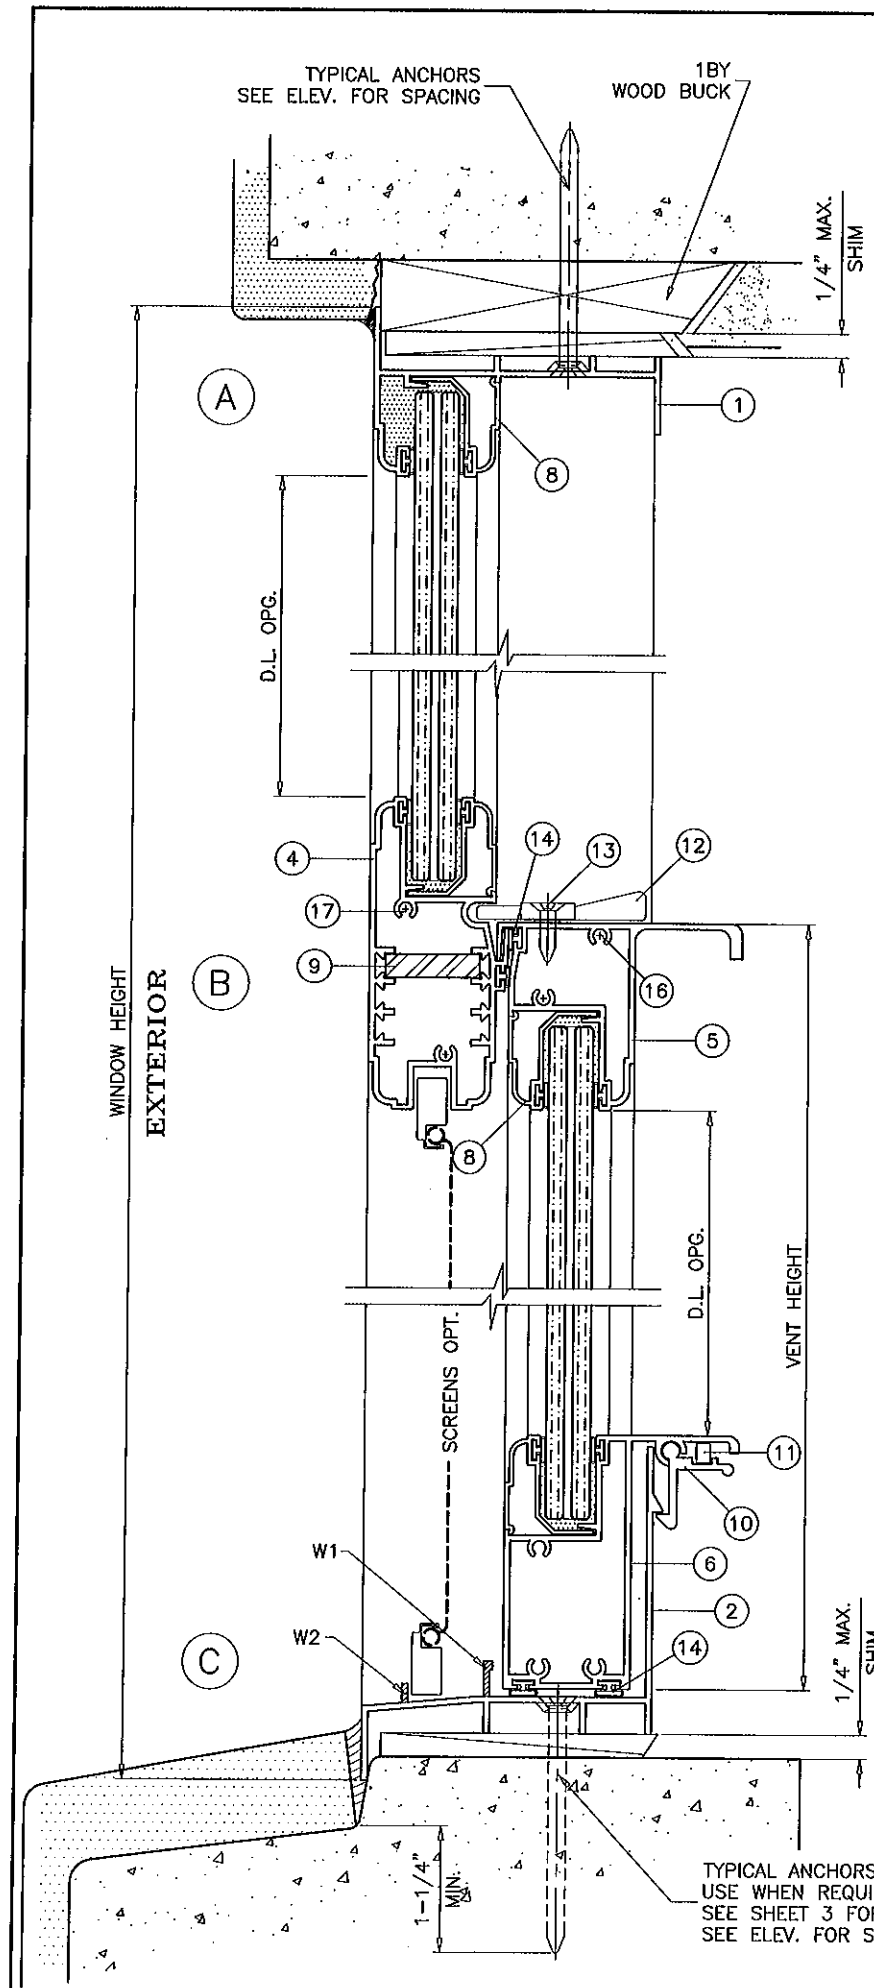

WOOD BUCKS AND METAL STRUCTURE NOT BY TRULITE MUST SUSTAIN LOADS IMPOSED BY GLAZING SYSTEM AND TRANSFER THEM TO THE BUILDING STRUCTURE.

TYPICAL ANCHORS: SEE ELEV. FOR SPACING

1/4" DIA. ULTRACON BY 'ELCO' (Fu=177 KSI, Fy=155 KSI)
 INTO 2BY WOOD BUCKS OR WOOD STRUCTURES
 1-3/8" MIN. PENETRATION INTO WOOD

THRU 1BY BUCKS INTO CONC. OR MASONRY
 1-1/4" MIN. EMBED INTO CONC. OR MASONRY

DIRECTLY INTO CONC. OR MASONRY
 1-1/4" MIN. EMBED INTO CONC. OR MASONRY

1/4" DIA. SELF DRILLING SCREWS (GRADE 2 CRS)
 INTO METAL STRUCTURES
 STEEL : 12 GA. MIN. (Fy = 36 KSI MIN.)
 ALUMINUM : 1/8" THK. MIN. (6063-T5 MIN.)
 (STEEL IN CONTACT WITH ALUMINUM TO BE PLATED OR PAINTED)

#12 SMS OR SELF DRILLING SCREWS
 INTO MIAMI-DADE COUNTY APPROVED MULLIONS (MIN. THK. = .090")
 (NO SHIM SPACE)

TYPICAL EDGE DISTANCE
 INTO CONCRETE AND MASONRY = 2-1/2" MIN.
 INTO WOOD STRUCTURE = 1" MIN.
 INTO METAL STRUCTURE = 3/4" MIN.


CONCRETE AT HEAD, SILL OR JAMBS f'c = 3000 PSI MIN.
 C-90 HOLLOW/FILLED BLOCK AT JAMBS f'm = 2000 PSI MIN.

SEALANTS:

FRAME AND VENT CORNERS AND INSTALLATION SCREWS AT SILL SEALED WITH WHITE/ALUMINUM COLORED SEALANT.

WEEPHOLES:

W1 = 3/4" WEEP NOTCH AT EACH END
 W2 = 1" WEEP NOTCH AT EACH END

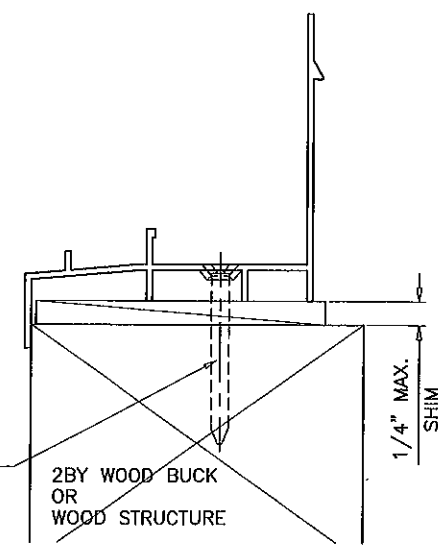

Engr: JAVAD AHMAD
 CIVIL
 FLA. PE # 70592
 C.A.N. 3538
 JAN 11 2012

PRODUCT REVISED
 as complying with the Florida
 Building Code
 Acceptance No. 12-0118-17
 Expiration Date April 24, 2014
 By *Mamuel Perez*
 Miami/Dade Product Control

AL-FAROOQ CORPORATION
 ENGINEERS & PRODUCT DEVELOPMENT
 1235 S.W. 87 AVE
 MIAMI, FLORIDA 33174
 TEL (305) 264-8100 FAX (305) 262-6978

COMP-ANL\W03-105YO




SERIES-1700 IMPACT VIEW ALUM SINGLE HUNG WDW.
TRULITE WINDOW & DOOR SOLUTIONS, LLC
 8130 N.W. 74TH AVE.
 MEDLEY, FL 33166
 TEL (305) 887-2646 FAX (305) 883-1309

12-0118-17
 April 24, 2014

no	date	by	description
E	11.19.08		NO CHANGE THIS SHEET
F	03.24.09		NO CHANGE THIS SHEET
G	09.02.10		MANUF. NAME REVISED
H	12.23.11		MANUF. NAME REVISED

date: 11-19-03
 scale: 1/2" = 1"
 dr. by: HAMID
 chk. by:

drawing no.
W03-105
 sheet 4 of 6

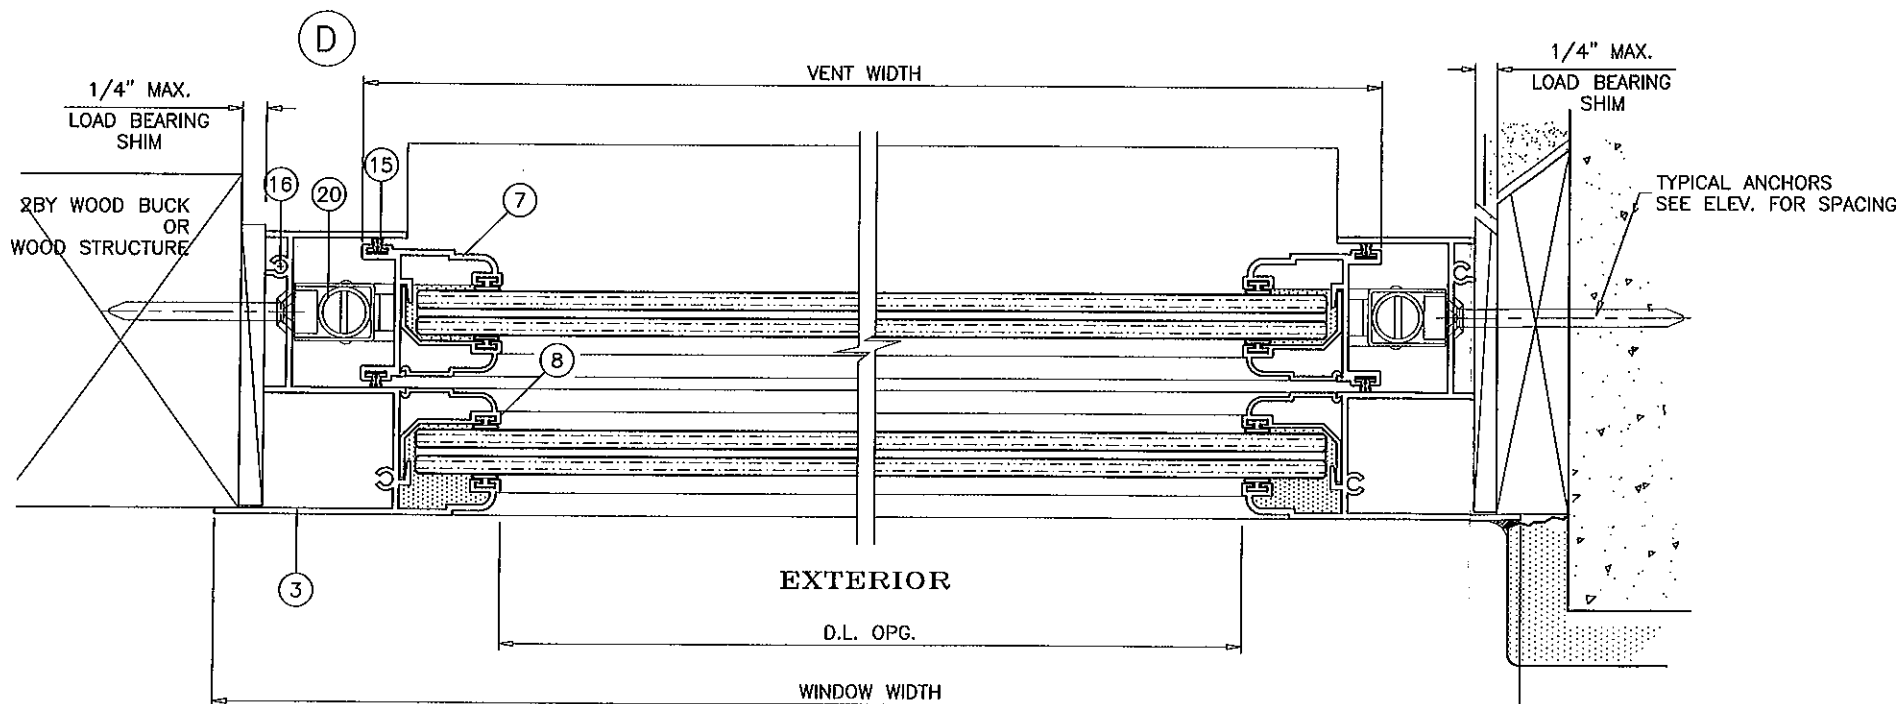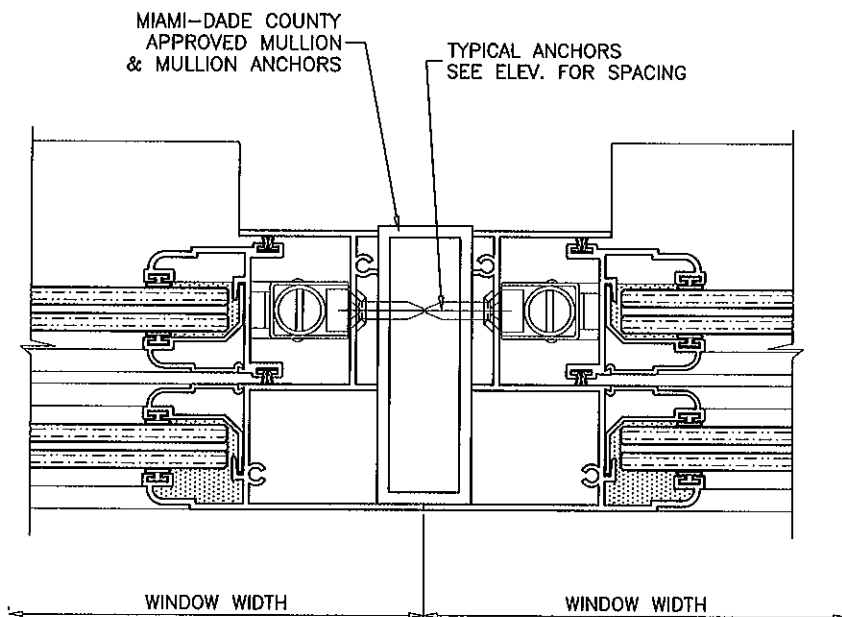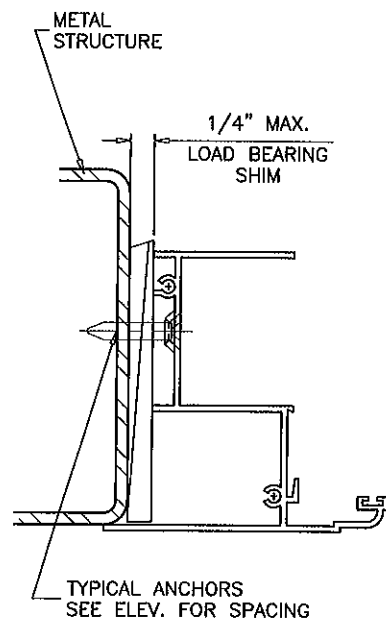

ITEM #	PART #	REQD.	DESCRIPTION	MATERIAL	MANF./SUPPLIER/REMARKS
1	YE-1700	1	FRAME HEAD	6063-T5	-
2	YE-1701	1	FRAME SILL	6063-T5	-
3	YE-1702	2	FRAME JAMB	6063-T5	-
4	YE-1703	1	FIXED MTG. RAIL	6063-T5	-
5	YE-1704	1	VENT TOP RAIL	6063-T5	-
6	YE-1705	1	VENT BOTTOM RAIL	6063-T5	-
7	YE-1706	2	VENT SIDE RAIL	6063-T5	-
8	YE-1707	AS REQD.	GLAZING BEAD	6063-T5	-
9	YH-1607	2	REINFORCING BARS, FULL LENGTH	STEEL	1/4" X 1"
10	YE-1708	2/VENT	VENT LATCH @ 6" FROM ENDS	6063-T5	-
11	-	2	LATCH SPRING	-	-
12	YH-715	2/ VENT	CAM LOCK @ 11" FROM EACH END	-	-
13	YF-62	2/ LATCH	CAM LOCK SCREWS	-	-
14	YH-622	AS REQD.	BULB PILE W'STRIPPING	-	SULLIVAN & SULLIVAN
15	YH-6009	AS REQD.	FIN SEAL W'STRIPPING	-	ULTRAFAB
16	YF-10	AS REQD.	FRAME/VENT ASSEMBLY SCREWS	-	#8 X 1" P.H. SMS
17	-	AS REQD.	FIX. MTG. RAIL ASSEMBLY SCREWS	-	#10 X 1" P.H. SMS
18	-	2	VENT GUIDE	PLASTIC	-
19	-	2	GUIDE SCREWS	-	SMS
20	-	2/VENT	SPRING AND PULLEY BALANCE	-	CALDWELL
21	-	2	OPEN CELL FOAM PAD (1" X 1/2" X 1-1/2")	-	YALE

Engr: JAVAD AHMAD
CIVIL
FLA. PE # 70592
C.A.N. 3538

JAN 17 2012

PRODUCT REVISED
as complying with the Florida
Building Code
Acceptance No 12-0119-17
Expiration Date April 29, 2014

By *Manuel Perez*
Miami Dade Product Control

AL-FAROOQ CORPORATION
ENGINEERS & PRODUCT DEVELOPMENT
1235 S.W. 87 AVE
MIAMI, FLORIDA 33174
TEL (305) 264-8100 FAX (305) 262-6978

SERIES-1700 IMPACT VIEW ALUM SINGLE HUNG WDW.

TRULITE WINDOW & DOOR SOLUTIONS, LLC
8130 N.W. 74TH AVE.
MEDLEY, FL. 33166
TEL (305) 887-2646 FAX (305) 883-1309




revisions:

no	date	by	description
E	11.19.08		NO CHANGE THIS SHEET
F	03.24.09		NO CHANGE THIS SHEET
G	09.02.10		MANUF. NAME REVISED
H	12.23.11		MANUF. NAME REVISED



date: 11-19-03
scale: 1/2" = 1"
dr. by: HAMID
chk. by:

drawing no.
W03-105

sheet 5 of 6

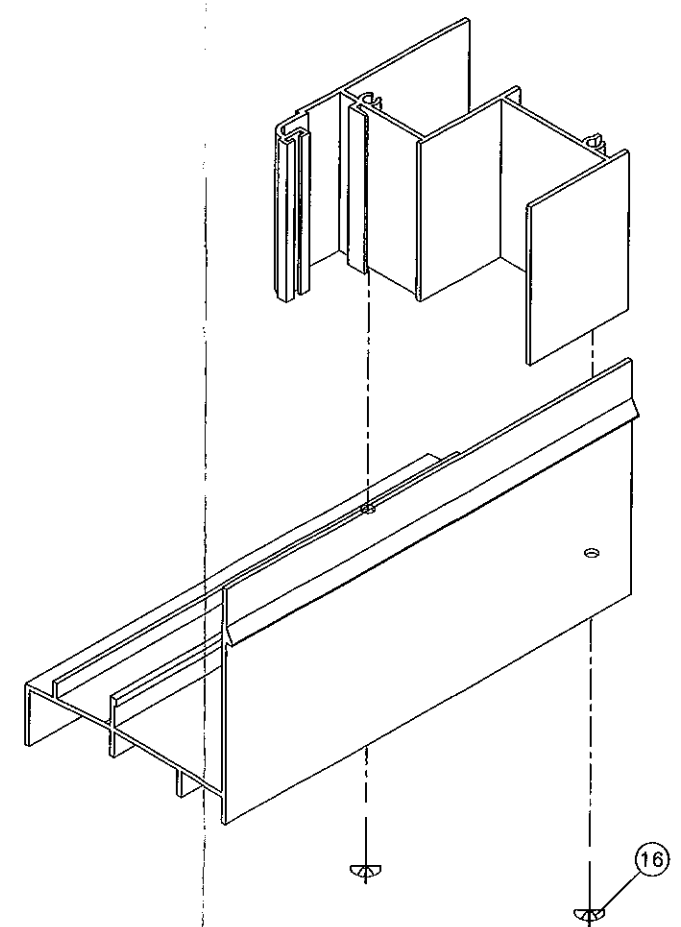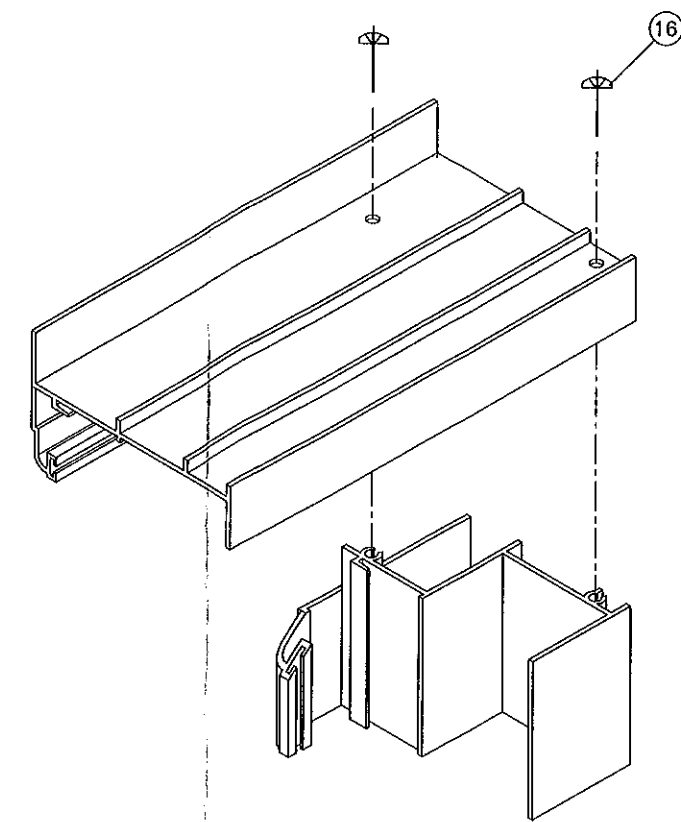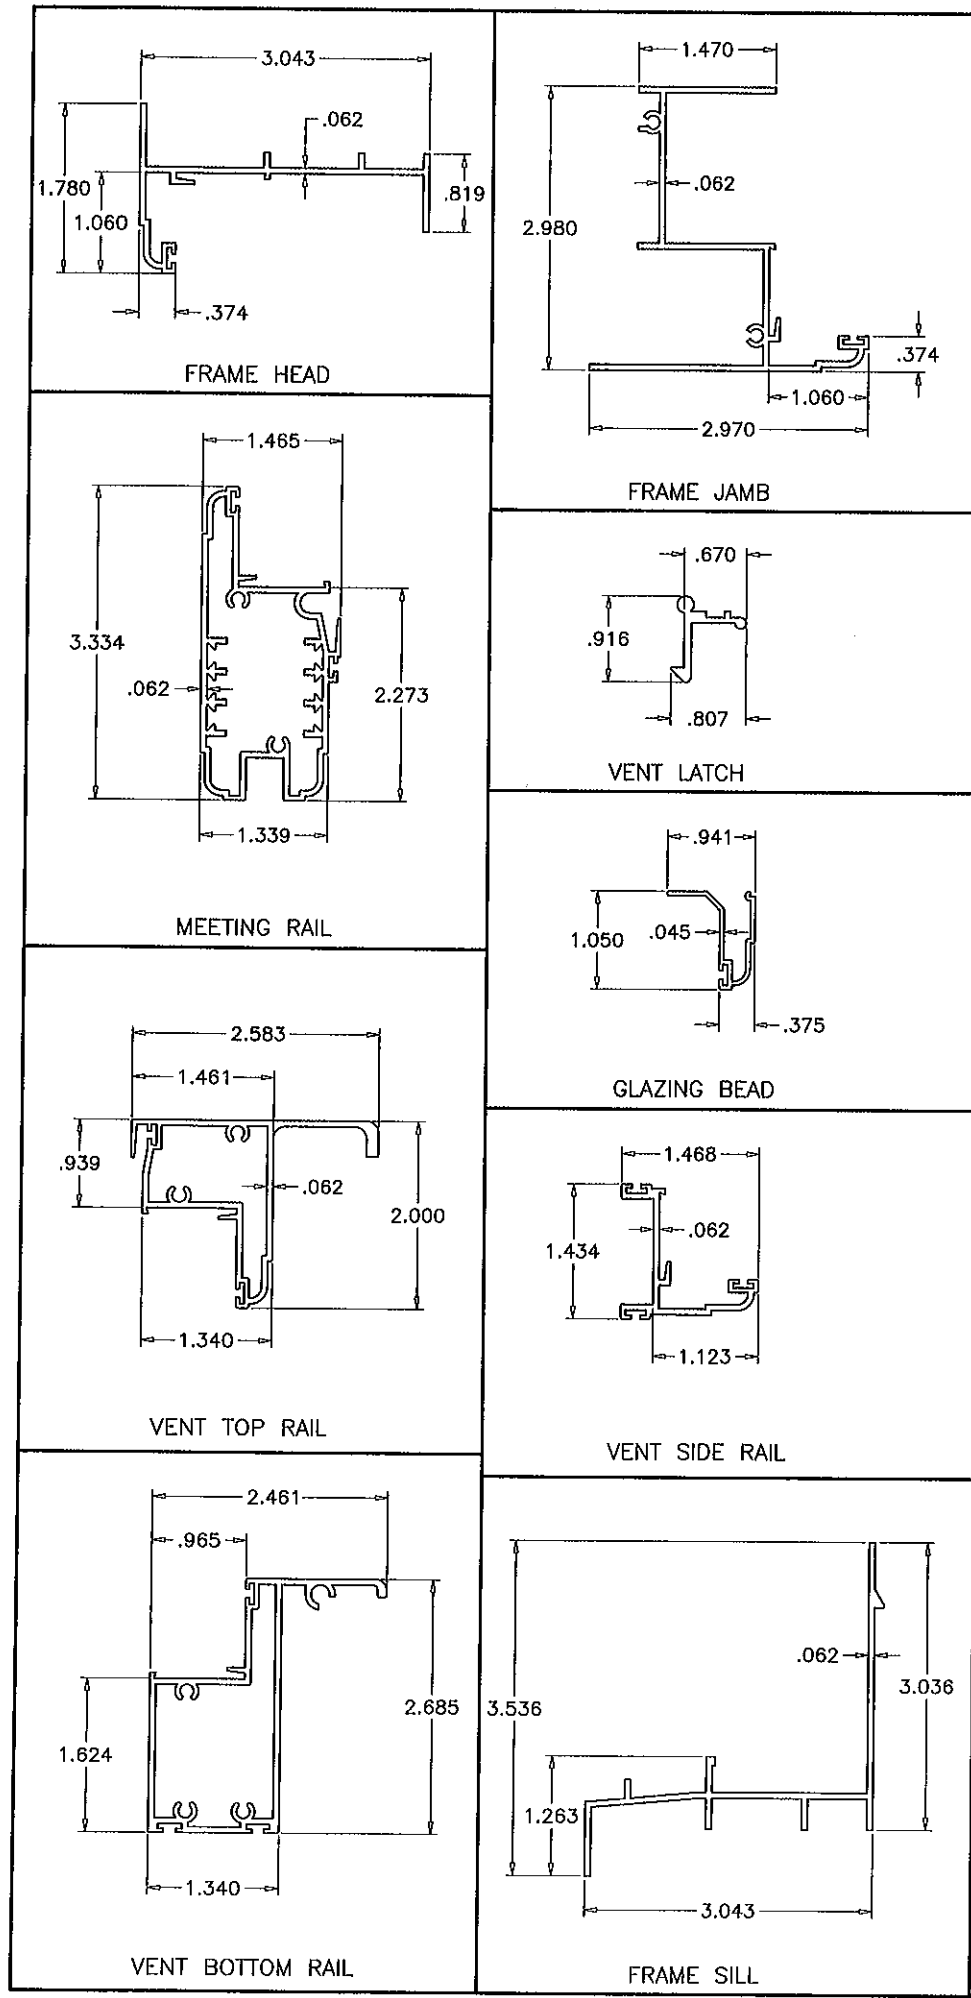

VENT CORNER DETAIL

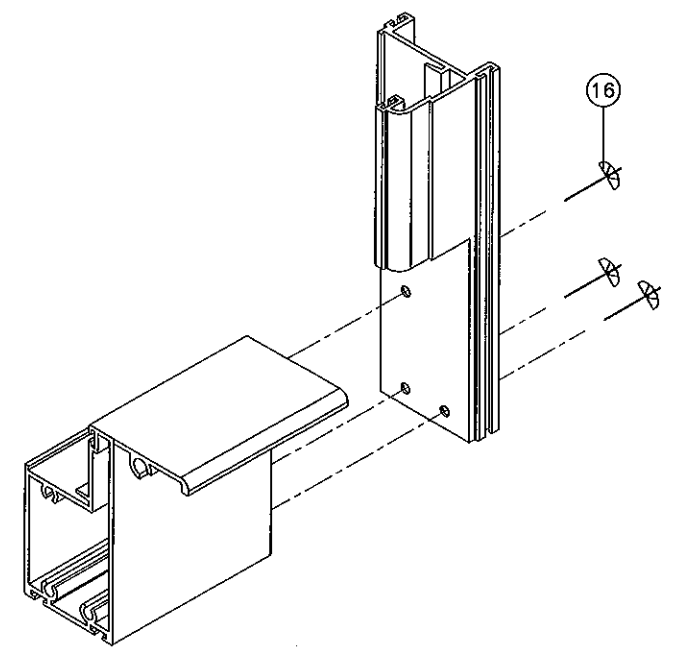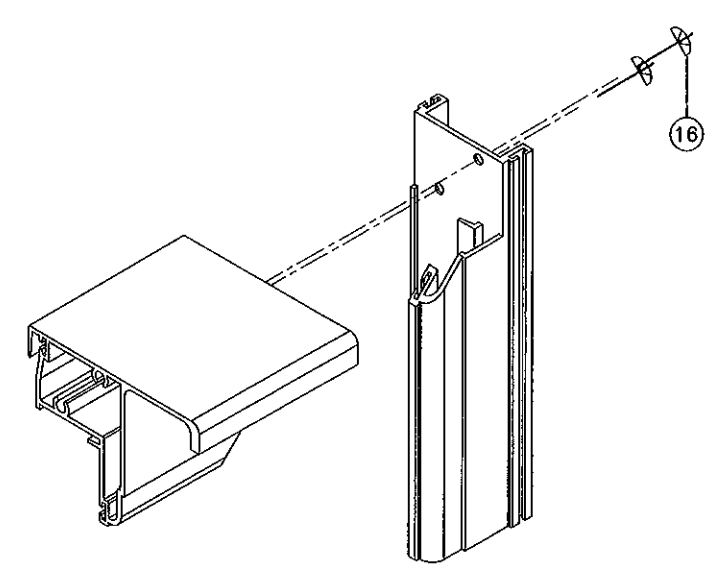

FRAME CORNERS DETAIL

Engr: JAVAD AHMAD
 CIVIL
 FLA. PE # 70592
 C.A.N. 3538
 JAN 11 2012

PRODUCT REVISED
 as complying with the Florida
 Building Code
 Acceptance No. 12-0118-17
 Expiration Date 12-29-2014
 By: *Manuel*
 Miami Dade Product Control

AL-FAROOQ CORPORATION
 ENGINEERS & PRODUCT DEVELOPMENT
 1235 S.W. 87 AVE
 MIAMI, FLORIDA 33174
 TEL (305) 264-8100 FAX (305) 262-6978

af c
 COMP-ANL\W03-105YO

SERIES-1700 IMPACT VIEW ALUM SINGLE HUNG WDW.
TRULITE WINDOW & DOOR SOLUTIONS, LLC
 8130 N.W. 74TH AVE.
 MEDLEY, FL. 33166
 TEL (305) 887-2646 FAX (305) 883-1309

revisions:

no	date	by	description
E	11.19.08		NO CHANGE THIS SHEET
F	03.24.09		NO CHANGE THIS SHEET
G	09.02.10		MANUF. NAME REVISED
H	12.23.11		MANUF. NAME REVISED

date: 11-19-03
 scale: 1/2" = 1"
 dr. by: HAMID
 chf. by:

drawing no.
W03-105
 sheet 6 of 6